


PLAN AT GRADE

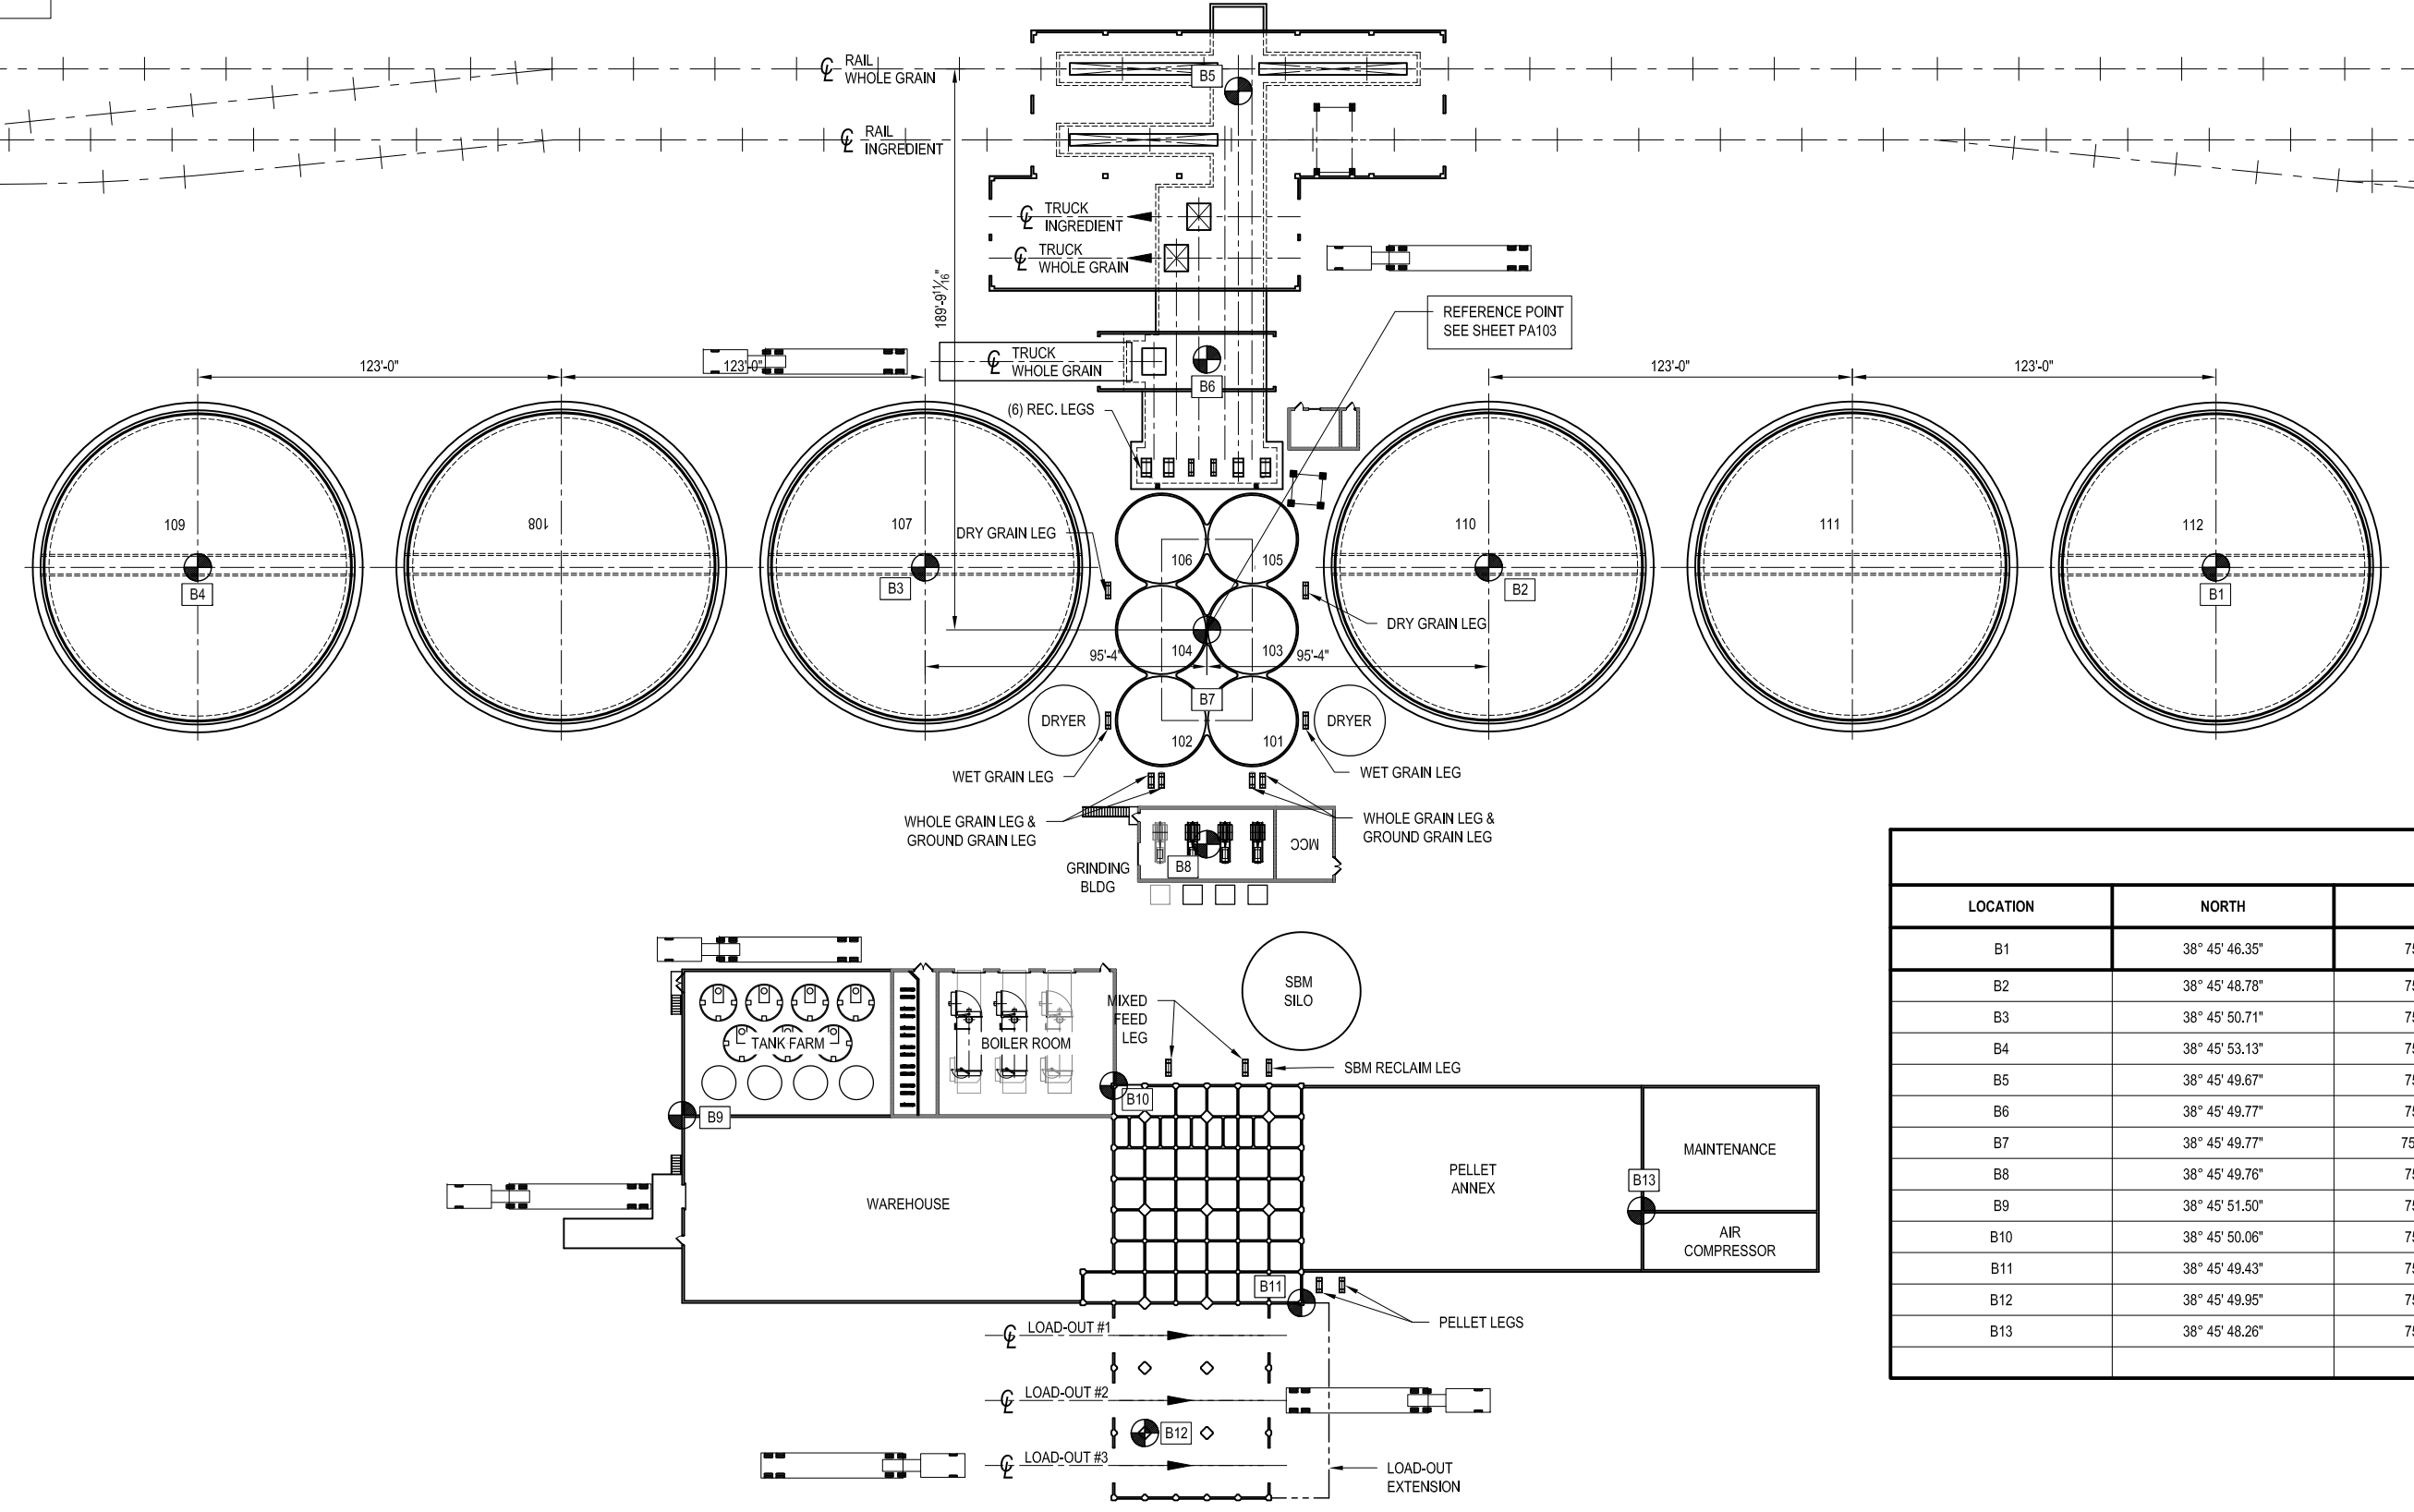

| LOCATION | NORTH | WEST |
|----------|----------------|-----------------|
| B1 | 38° 45' 46.35" | 75° 35' 54.86" |
| B2 | 38° 45' 48.78" | 75° 35' 54.86" |
| B3 | 38° 45' 50.71" | 75° 35' 54.87" |
| B4 | 38° 45' 53.13" | 75° 35' 54.88" |
| B5 | 38° 45' 49.67" | 75° 35' 52.82" |
| B6 | 38° 45' 49.77" | 75° 35' 53.97" |
| B7 | 38° 45' 49.77" | 75° 35' 55.137" |
| B8 | 38° 45' 49.76" | 75° 35' 56.05" |
| B9 | 38° 45' 51.50" | 75° 35' 57.22" |
| B10 | 38° 45' 50.06" | 75° 35' 57.09" |
| B11 | 38° 45' 49.43" | 75° 35' 58.01" |
| B12 | 38° 45' 49.95" | 75° 35' 58.57" |
| B13 | 38° 45' 48.26" | 75° 35' 57.62" |

WORK THIS DWG WITH: PA101, PA400

DATE ASSIGNED: _____ BY: _____
 DATE REQUIRED: _____ BY: _____
 DATE RETURNED: _____

| REV | DATE | DESCRIPTION | BY | ENG | APP |
|-----|----------|--------------------------------|-----|-----|-----|
| A | 05-18-22 | PRELIMINARY | BJS | | |
| B | 10-03-22 | EQUIPMENT LABELED & LEGS ADDED | JOC | | |
| C | 11-11-22 | NOTES UPDATED PER BED BORING | JOC | | |
| D | 11-18-22 | ADDED COORDINATES | JF | | |

**PRELIMINARY
PRINT
SUBJECT TO REVISION**

**NEW FEED MILL
-FOR-
MOUNTAIRE FARMS**

EASTERN SHORE, DE

| | | | | |
|------------------|---|--|-----------------------|---------------------------------------|
| DRAWN BY: BJS | DRAWING TITLE: SITE PLAN AT GRADE | | | |
| CHECKED BY: - | DATE DRAWN: 05-16-22 | SCALE FOR 22" x 34" PLOT ONLY: 1:30 | DRAWING TYPE: ACAD | DRAWING NUMBER: 21040-PA100 |
| ENGINEER: - | | | | REVISION: D |
| APPROVED: - | | | | THIS DRAWING REFERENCED FROM: |